


# Site Analysis: Slope Analysis

## LEGEND:

-  Stream Buffer
-  0-10% Slope
-  10-20% Slope
-  >20% Slope
-  Existing Buildings
-  Site Boundary
-  Sediment Basins
-  Cemetery
-  High Point
-  Gas-to-Electricity Facility (proposed)
-  Cell Tower (existing)

\*Note: Grades on Main Landfill Cell represent full build-out

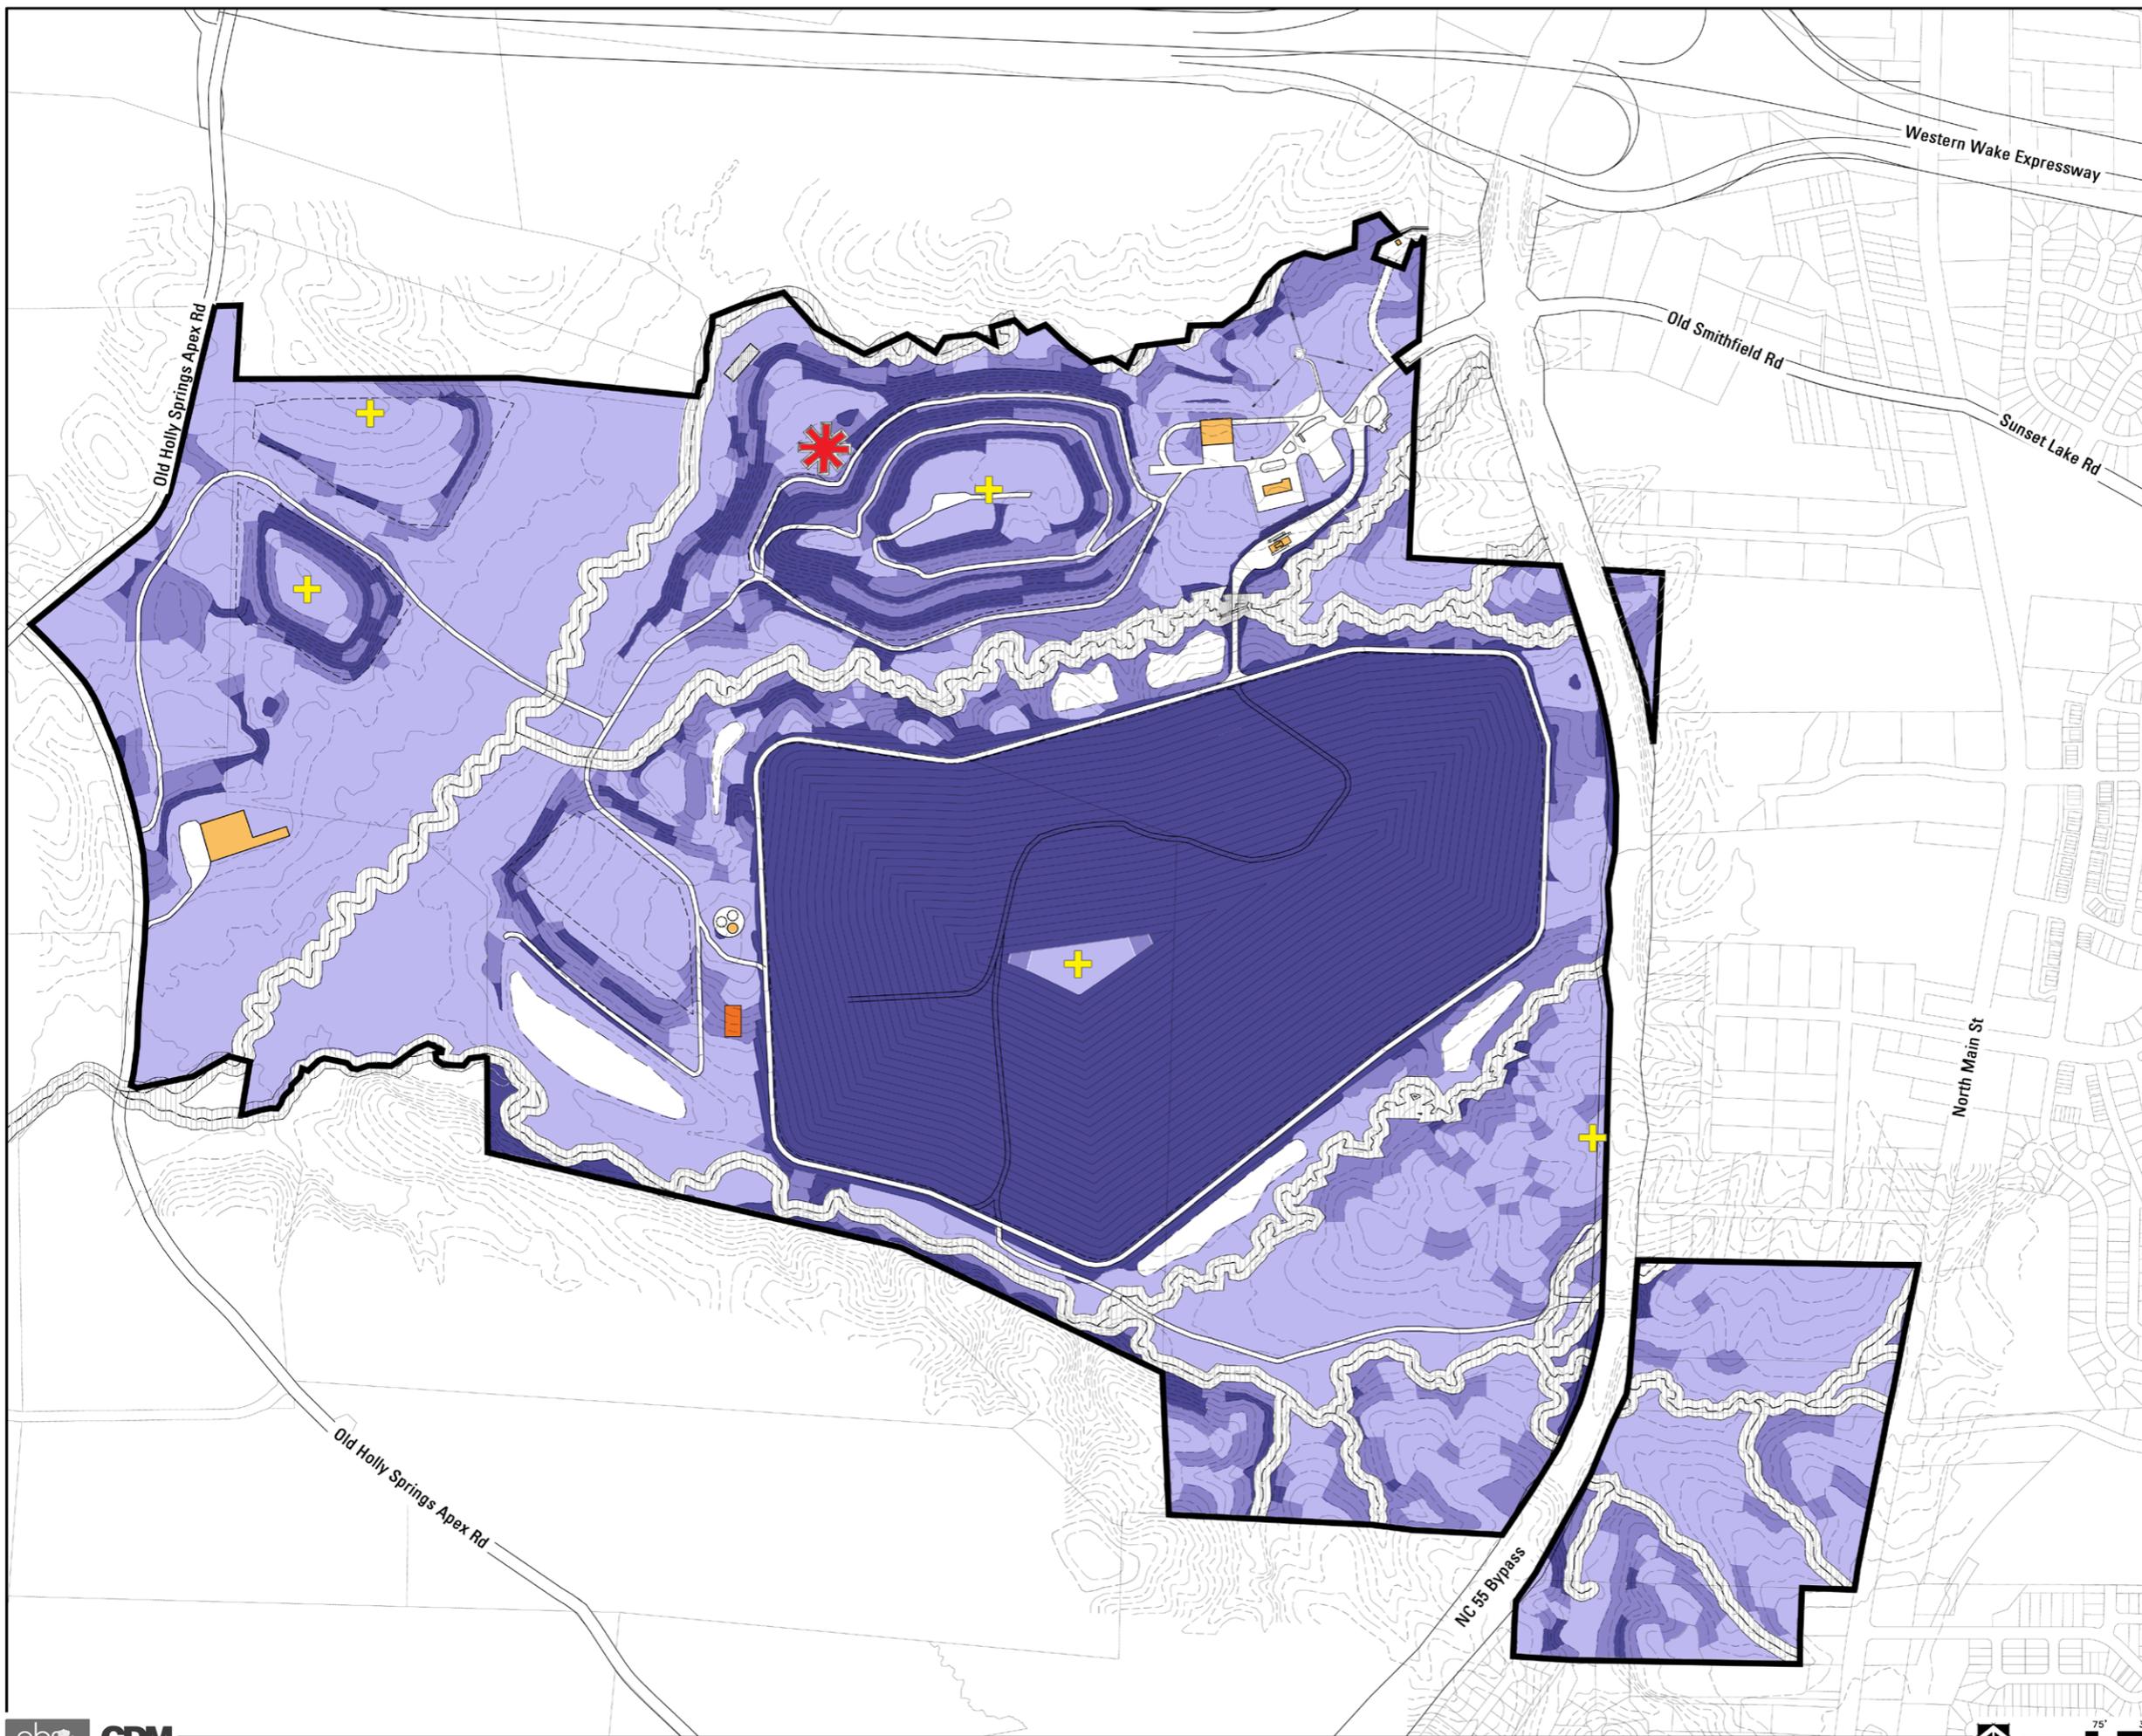

# SOUTH WAKE LANDFILL MASTER PLAN 2012