


**NOTE:**  
 ALL PARTIALLY COMPLETED STORM DRAINS SHALL BE PROTECTED AT THE END OF EACH DAY IN ACCORDANCE WITH THESE DETAILS.

PLYWOOD INLET PROTECTION

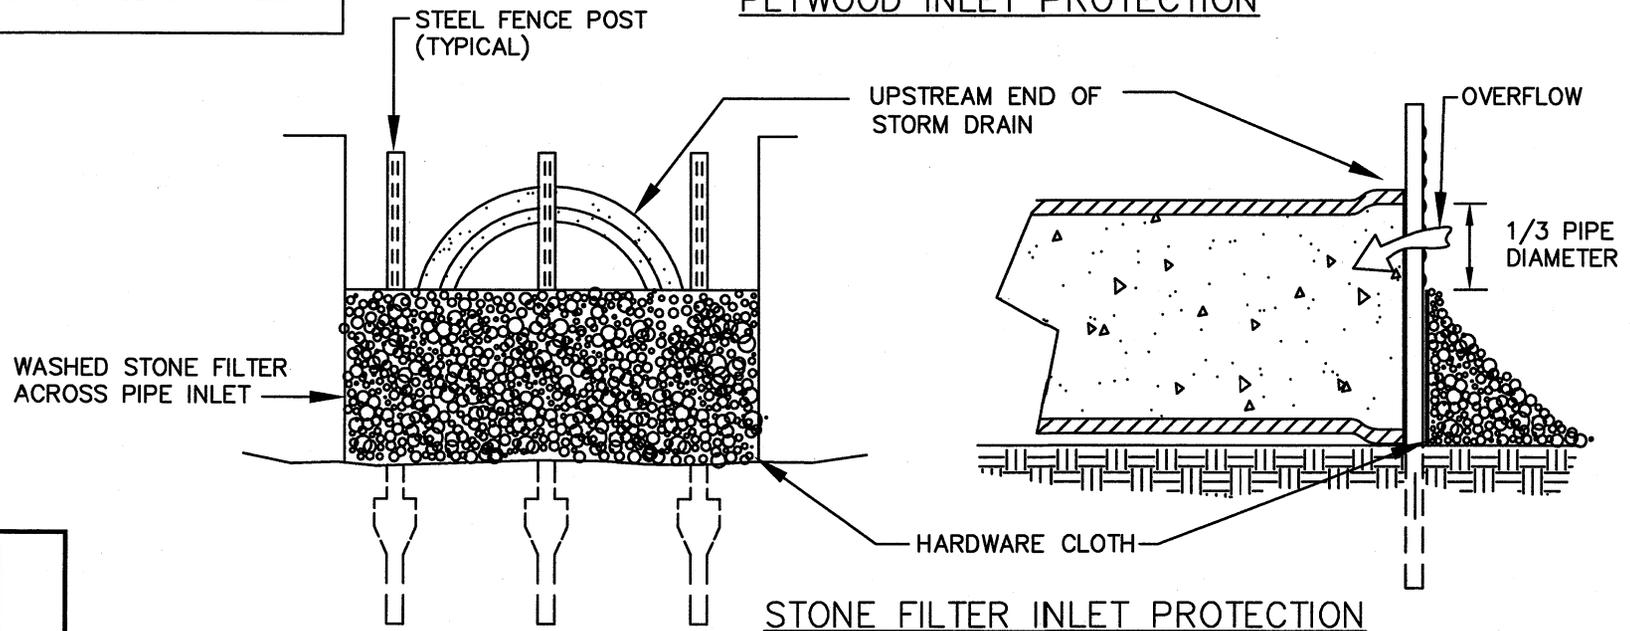

STONE FILTER INLET PROTECTION

**STANDARD PIPE INLET PROTECTION (PLYWOOD & STONE)**



EFFECTIVE: 01/31/08